



# CABOT MODEL

## 14 X 64

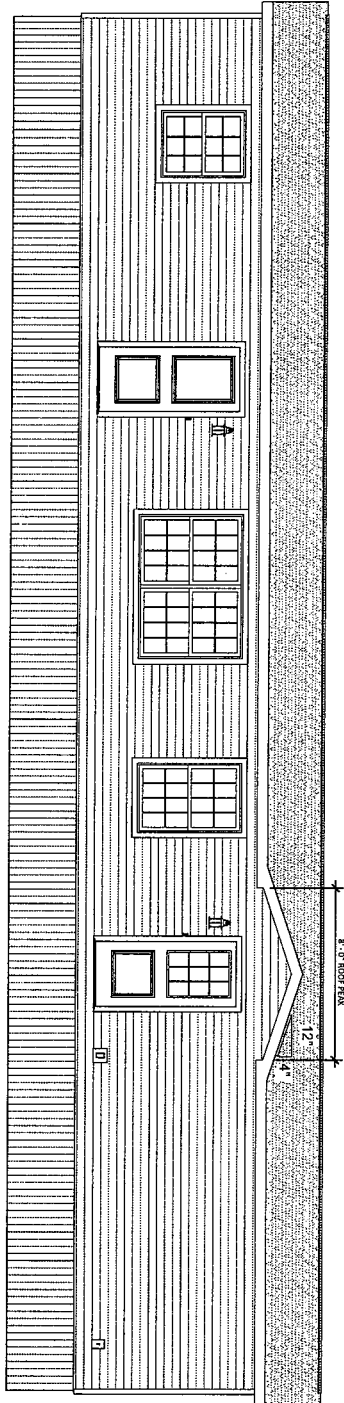

FRONT ELEVATION

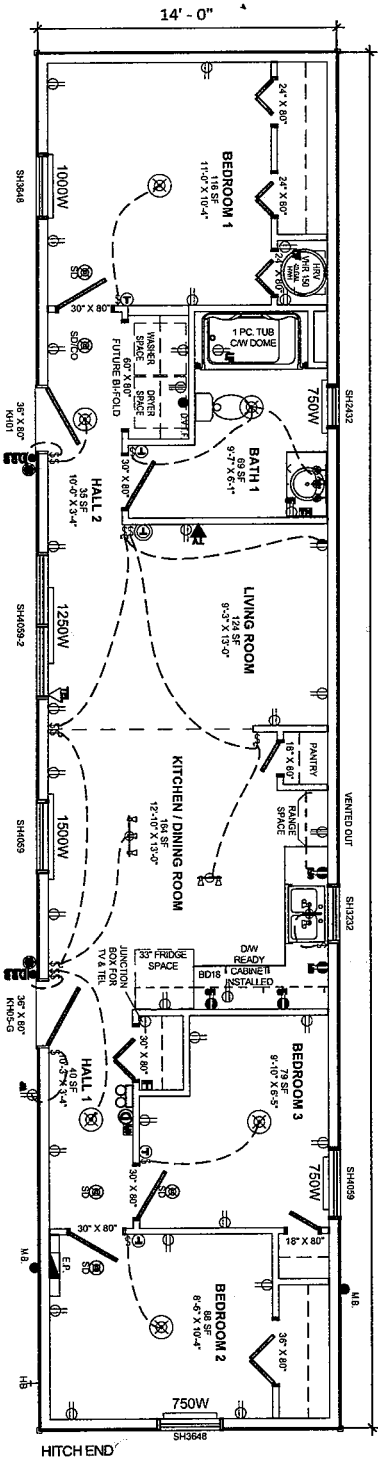

**Kent Homes**

It makes beautiful sense

28 CHEMIN DU COUVENT  
BOUCTOUCHE, NB  
EAS 3B9

TEL.: (506) 743-2481  
FAX: (506) 743-2660  
WWW.KENTHOMES.COM

**DISCLAIMER**  
THIS DESIGN DOCUMENT IS THE PROPERTY OF KENT HOMES. IT IS PROVIDED AS A SERVICE TO THE CLIENT AND IS NOT TO BE USED FOR ANY OTHER PROJECT WITHOUT THE WRITTEN PERMISSION OF KENT HOMES. THE CLIENT ACCEPTS RESPONSIBILITY FOR THE ACCURACY OF THE INFORMATION PROVIDED. KENT HOMES MAKES NO WARRANTY, EXPRESS OR IMPLIED, AS TO THE ACCURACY, COMPLETENESS, OR SUITABILITY OF THE INFORMATION PROVIDED. KENT HOMES IS NOT RESPONSIBLE FOR ANY DAMAGES, INCLUDING CONSEQUENTIAL DAMAGES, ARISING OUT OF OR FROM THE USE OF THIS INFORMATION.

NO.	DESCRIPTION	DATE

DRAWN BY: \_\_\_\_\_  
CHK BY: ENG  
DATE: JANUARY 30, 2017  
SCALE: 3/16" = 1'-0"  
PROJECT NO.: \_\_\_\_\_  
TYPE: 14'-0" X 64'-0" MINI HOME

TITLE:  
**STOCK**  
**FRONT & REAR ELEVATIONS**  
**HAVILL'S**

SHEET NO.: \_\_\_\_\_

### 3 Bedrooms