


# THE CARTER MODEL

## 14 X 70ft



MINI HOME - FRONT ELEVATION

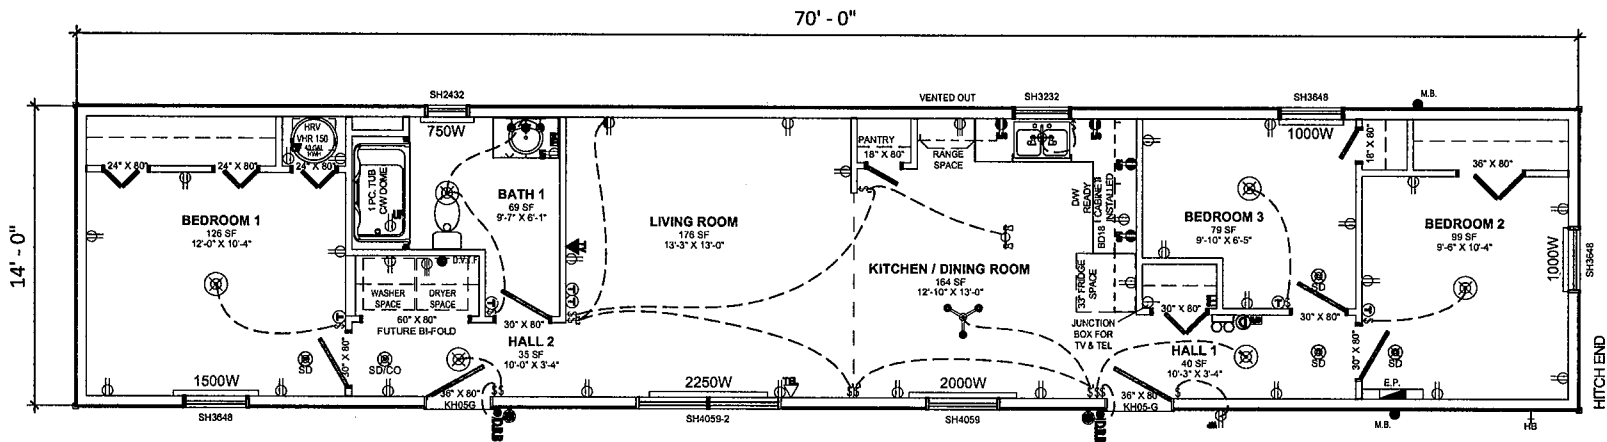

**Kent Homes**

It makes beautiful sense

28 CHEMIN DU COUVENT TEL.: (506) 743-2481  
BOUCTOUCHE, NB FAX.: (506) 743-2660  
E4S 3B9 WWW.KENTHOMES.COM

PROPRIETARY COPYRIGHT 2017 KENT HOMES  
THIS DRAWING WILL REMAIN THE PROPERTY OF KENT HOMES  
WHETHER THE PROJECT FOR WHICH IT WAS MADE IS EXECUTED OR  
NOT. THEY ARE NOT TO BE USED BY THE CLIENT ON ANY OTHER  
PROJECTS OR EXTENSIONS TO THIS PROJECT, EXCEPT BY AGREEMENT  
AND APPROPRIATE COMPENSATION TO KENT HOMES.

**DISCLAIMER**  
THIS DESIGN DOCUMENT IS PREPARED SOLELY FOR THE USE BY THE  
PARTY WITH WHOM KENT HOMES HAS ENTERED INTO A CONTRACT  
AND THERE ARE NO REPRESENTATIONS OF ANY KIND MADE BY KENT  
HOMES HAS NOT ENTERED INTO CONTRACT.

NO.	DESCRIPTION	DATE

DRAWN BY: C.A.S.  
CHK BY: ENG  
DATE: MARCH 29\_2018  
SCALE: 3/16" = 1'-0"  
PROJECT NO  
TYPE: 14'-0" X 70'-0" MINI HOME

TITLE:  
  
SHEET NO.:

3 Bedrooms