



EAST RIVER MODEL

16 X 64ft

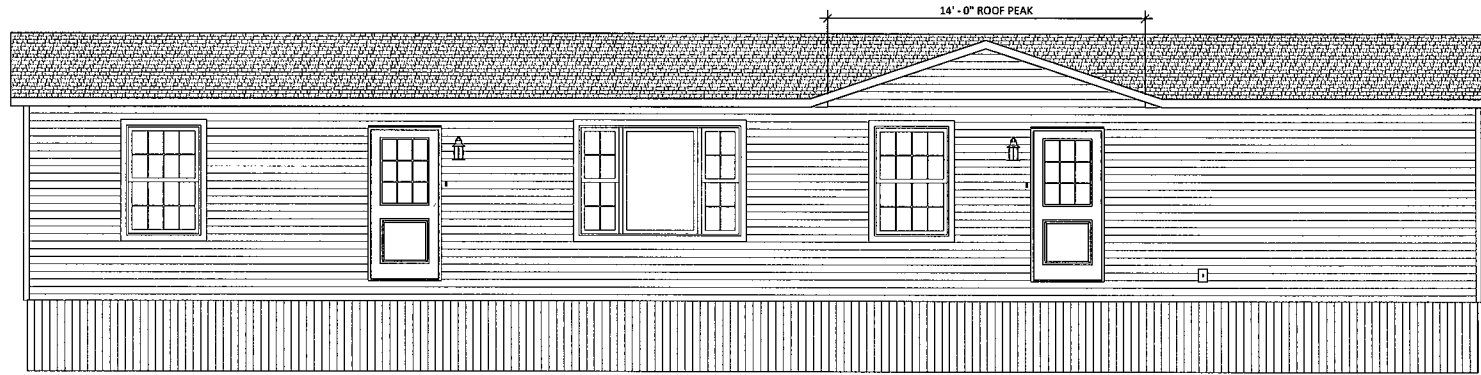

① MINI HOME - FRONT ELEVATION
3/16" = 1'-0"

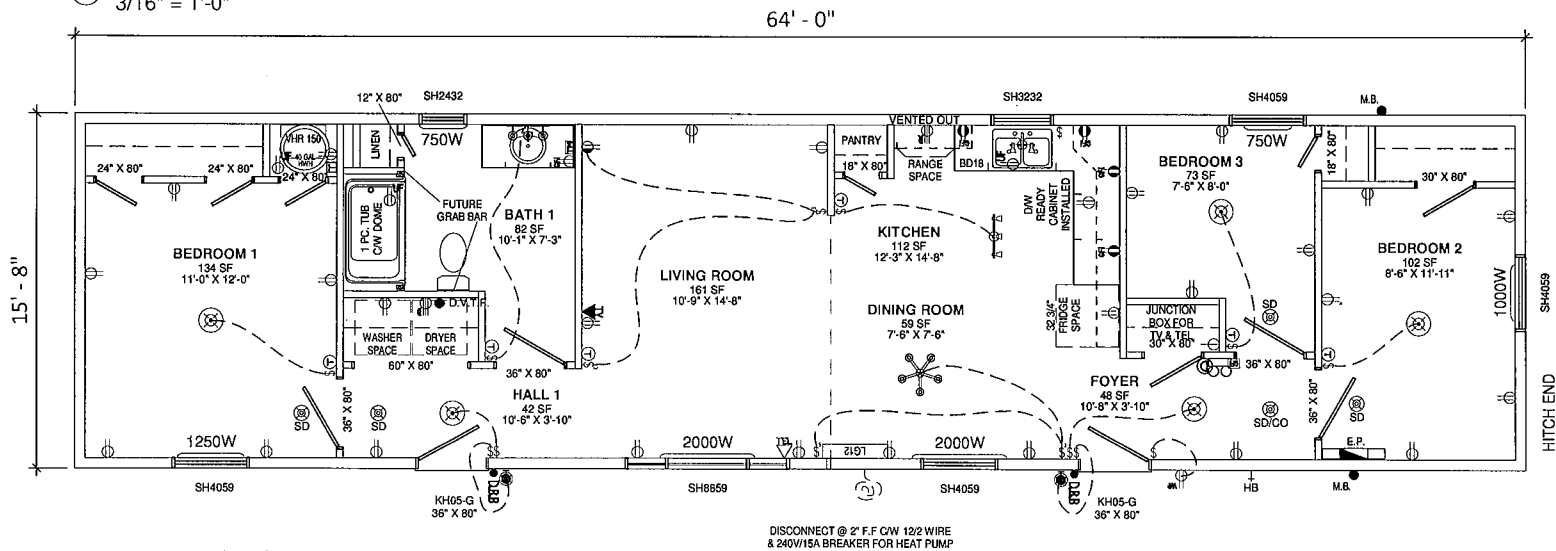

Kent Homes
INSIDE INTELLIGENCESM
28 CHEMIN DU COUVENT TEL.: (506) 743-2481
BOUCTOUCHE, NB FAX.: (506) 743-2660
E4S 389 WWW.KENTHOMES.COM

PROPRIETARY COPYRIGHT ©2017 KENT HOMES
THIS DRAWING WILL REMAIN THE PROPERTY OF KENT HOMES
WHETHER THE PROJECT FOR WHICH IT WAS MADE IS EXECUTED OR
NOT. THEY ARE NOT TO BE USED BY THE CLIENT ON ANY OTHER
PROJECTS OR EXTENSIONS TO THIS PROJECT, EXCEPT BY AGREEMENT
AND APPROPRIATE COMPENSATION TO KENT HOMES.
DISCLAIMER
THIS DESIGN DOCUMENT IS PREPARED SOLELY FOR THE USE BY THE
PARTY WITH WHOM KENT HOMES HAS ENTERED INTO A CONTRACT
AND THERE ARE NO REPRESENTATIONS OF ANY KIND MADE BY KENT
HOMES HAS NOT ENTERED INTO CONTRACT.

BUILDING BUILT TO
CONFORM TO CSA Z-240
STANDARDS

CSA #

DRAWN BY _____
CHK BY: _____
DATE: _____
SCALE: 3/16" = 1'-0"
PROJECT NO. _____
TYPE: 15'-8" X 64'-0" MINI HOME

TITLE:
**STOCK
ELEVATIONS - FRONT & REAR
HAVILL'S**
SHEET NO.:

3 Bedrooms